



F H W A REGION NO.	STATE	FED. AID PROJ. NO.	SHEET NO.	TOTAL SHEETS
3	MD	CMG-5028(1)	10	14

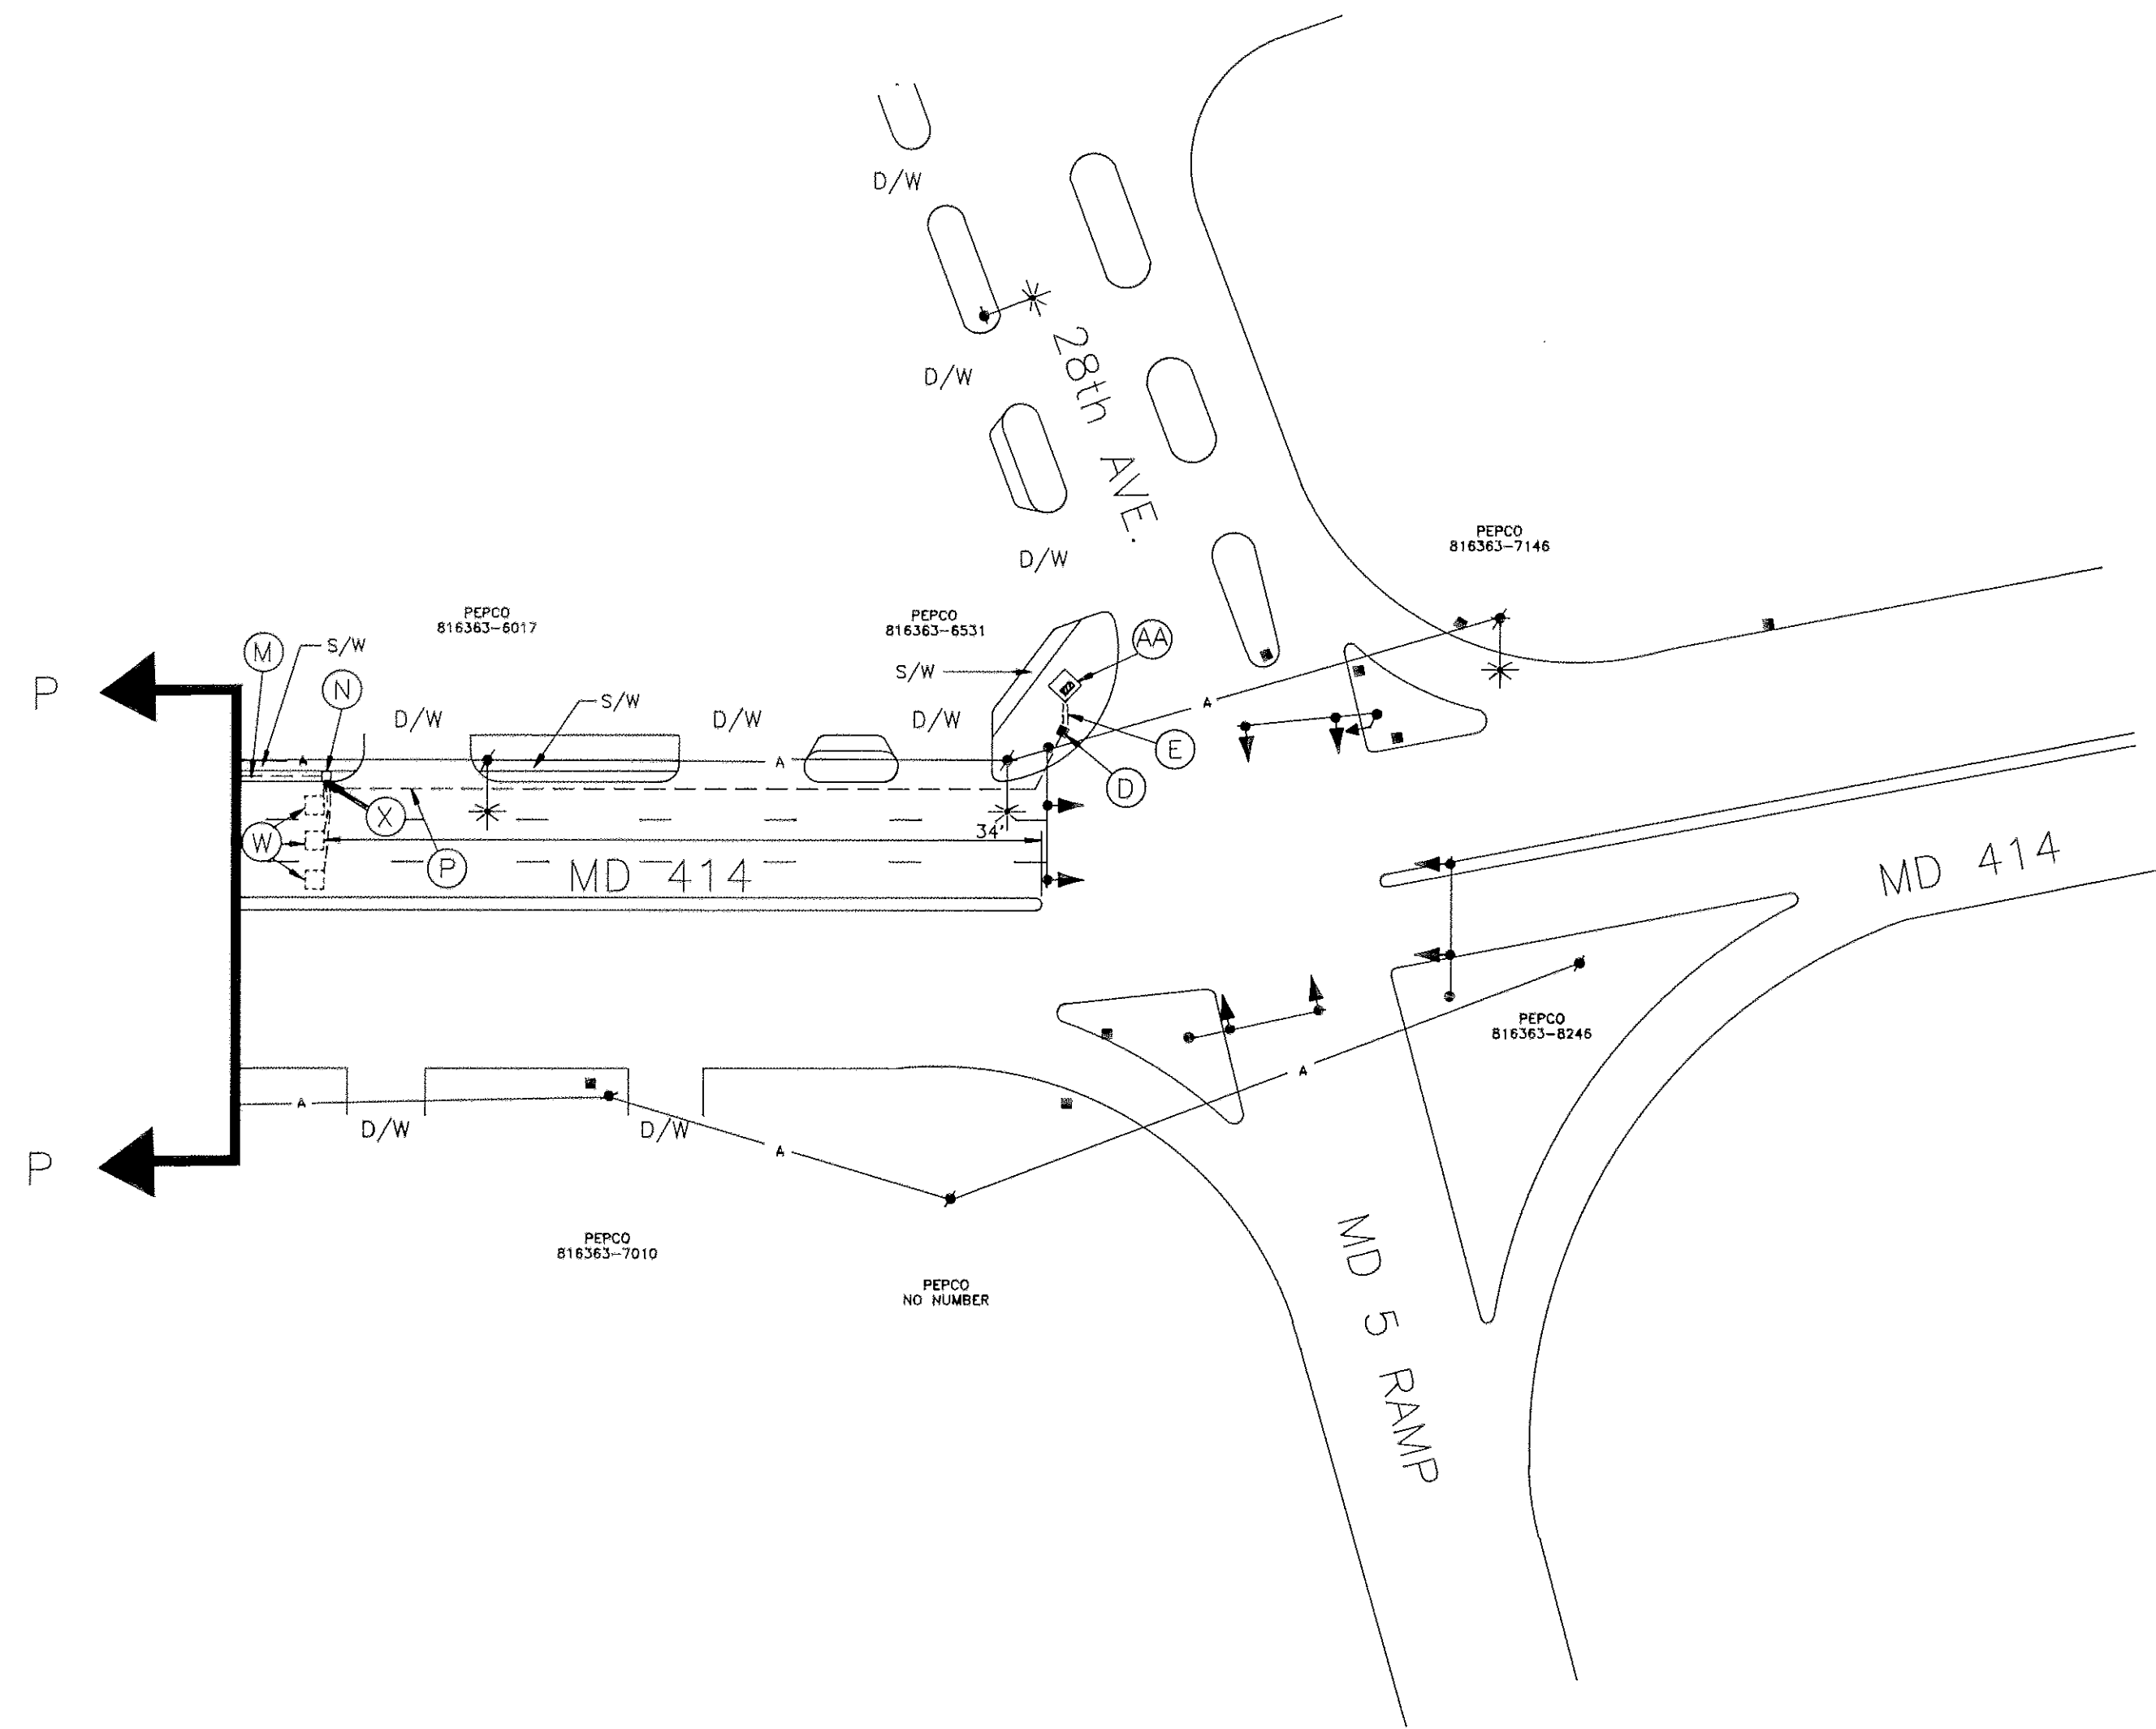

INTERCONNECT PLAN

LEGEND OF UNDERGROUND
AND OVERHEAD UTILITIES

AERIAL CABLE	—A—A—A—A
ELECTRIC	—E—E—E—E
TELEPHONE	—T—T—T—T
GAS	—G—G—G—G
SEWER	—S—S—S—S
WATER	—W—W—W—W
CABLE TV	—TV—TV—TV—TV

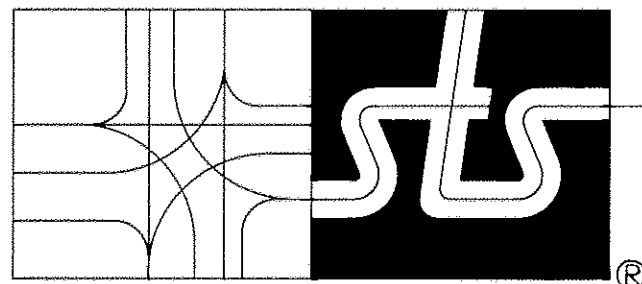

STREET TRAFFIC STUDIES, LTD.
Gateway International
1302 Concourse Drive, Suite 104
Linthicum, Maryland 21090
(301) 859-3553

REVISIONS

APPROVALS
CHIEF, DESIGN SECTION
ASST. DISTRICT ENGINEER, TRAFFIC
CHIEF, TRAFFIC ENGINEERING DIVISION
DEPUTY CHIEF ENGINEER, TRAFFIC

MDOT - STATE HIGHWAY ADMINISTRATION
Office of Traffic
TRAFFIC ENGINEERING DIVISION

DRAWN BY: <u>S.R. BARANOWSKI (FOR STS)</u>		MD 414: I-95 RAMP (WEST OF 210) EAST TO 28th ST	
DES. BY: <u>R.R. ZACHERL (FOR STS)</u>		COUNTY <u>PRINCE GEORGE'S</u>	
CHK. BY: <u>gmm 12/10/91</u>			
DATE: <u>12-13-91</u>	F.A.P. NO. <u>CMG-5028(1)</u>	TS/STD. NO.	SHEET NO.
SCALE: <u>1" = 50'</u>	S.H.A. NO. <u>P-984-501-385</u>	<u>TS-3200X9</u>	<u>10</u> OF <u>14</u>

F#51

1601110397